
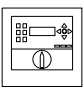




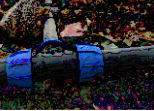

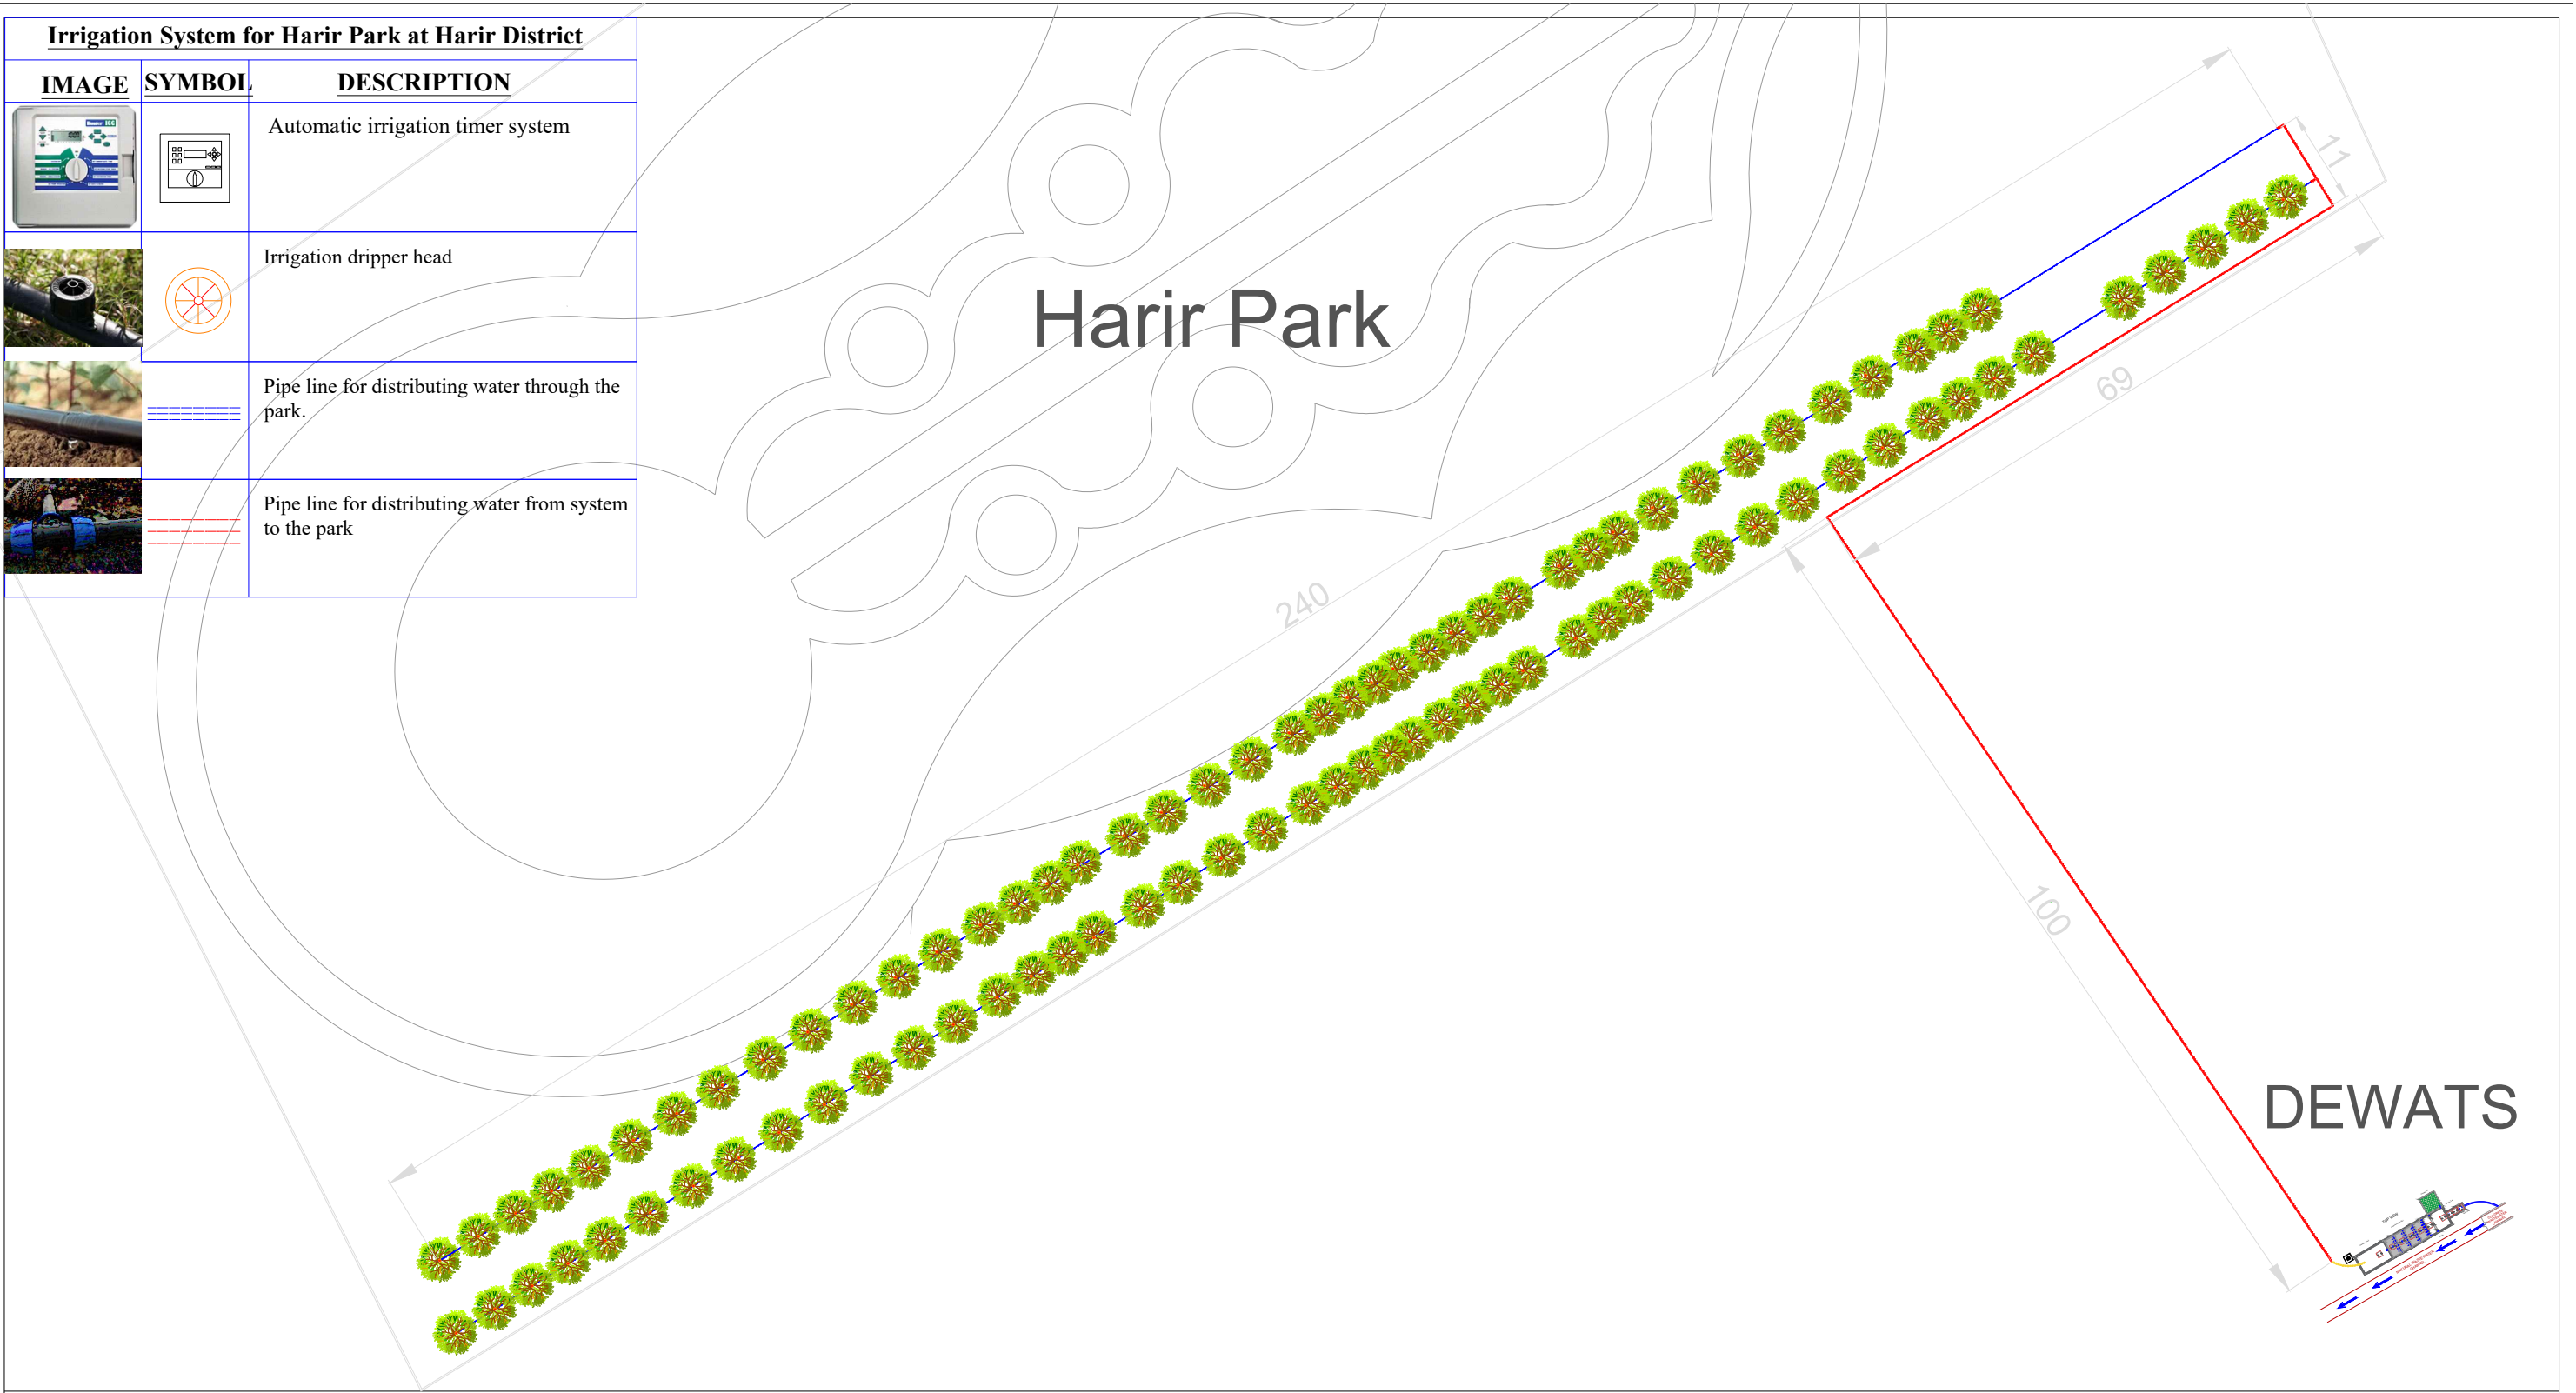


Irrigation System for Harir Park at Harir District		
IMAGE	SYMBOL	DESCRIPTION
		Automatic irrigation timer system
		Irrigation dripper head
		Pipe line for distributing water through the park.
		Pipe line for distributing water from system to the park



Page: (1/1)

Irrigation System for  
Harir Park

All dimensions in meter

DESIGN & DRAWN BY :  
Eng :ALEND M. MAHDI  
Eng: SAMAN KHALIL

